

AMOLAKCHAND MAHAVIDYALAYA, YAVATMAL

Tender Notice

Sealed item rate Quotation/Tender are invited for the construction of W/S hall for the College from the registered contractors of class IV and above (PWD) in prescribed tender form by the Principal, Amolakchand Mahavidyalaya, Yavatmal. The contractors have to submit the tenders up to 4 PM on 30 November 2015 & if possible, the tenders will be open on the same day at 5 PM in the presence of Secretary, Vidya Prasarak Mandal & intending tenderers, who may be present at that time.

Blank tender form will be issued by the Principal, Amolakchand Mahavidyalaya, Yavatmal on production of certified or true copy of valid registration certificate, during working hours on all working days up to 4 PM on 30 November 2015 on payment of rupees 1000/- per copy.

Terms & Conditions

- 1 The offer remains valid for 90 days from the date of opening the tenders. The right to reject any or all tenders, without assigning any reason is reserved.
- 2 Before submitting the quotation contractor shall inspect the site of work and shall fully acquaint himself about the conditions with regard to accessibility of site required for the satisfactory execution of work. No claim whatsoever shall be entertained by the college on this account.
- 3 The rates to be quoted are per square meter including all taxes.
- 4 The quantities shown in the schedule are tentative and may change as per site conditions. The contractor shall not claim anything extra on this account. The payment shall be made as per actual quantities of work done and as per the conditions of the contract.
- 5 The work executed under the contract shall be subject to inspection carried out by college work supervision committee, any defects regarding workmanship or quality of material to be used as pointed out during or after completion of work by the committee shall have to be rectified by the contractor at his own cost & risk, and in case the contractor fails to do so, the same will be got rectified by the college at the risk & cost of the contractor.
- 6 All precautionary measures should be adopted for the safety purposes for any accident during the execution of work occurring at site, the contractor shall be fully responsible for the same.
- 7 Water & Electricity if available shall be supplied to the contractor.
- 8 Tests if required shall be conducted from Government approved laboratory and nothing extra on this account will be paid by the college.
- 9 After the award of work, if contractor fails to start the work within 15 days and finish the work within 6 Months, the earnest money & security deposit submitted by him will be 100% forfeited.
- 10 The management reserves all rights including negotiation before award of contract.

Name of work: **Construction of S.M.C.S. workshop Hall.**

Location: Amolakchand Mahavidyalaya, Yavatmal

The rates to be quoted are Lump sum including all taxes.

Estimated cost (approximately): 14, 50,000/-

Earnest Money: (20000/-)

Security Deposit: (100000/-)

Yavatmal

Date: 09/11/2015

Dr. R.A. Mishra

Principal

Amolakchand Mahavidyalaya, Yavatmal

AMOLAKCHAND MAHAVIDYALAYA, YAVATMAL

Tender Form

Name of work: Construction of S.M.C.S. Workshop Hall

Location: Amolakchand Mahavidyalaya, Yavatmal

The rates to be quoted are per square meter including all taxes.

Estimated cost (approximately): Rs. 14, 50,000/-

Earnest Money: (20000/-) to be submitted in the form of DD along with Tender Form.

Security Deposit: (100000/-)

Name of Contractor:

Address:

Phone Number:

Mobile:

Declaration: I am ready to execute the work at the rate given below for the given items of Construction of Workshop Hall in the college premises, as per PWD specifications.

SN	Quantity	Description of Item	Rate	Unit	Amount
1	9.15 X 12.94 M	As per plan provided		Square meter	
2	Electrification work			Depending on requirement	

Earnest money of amount Rs. 20000/- (Rs Twenty thousand only) in form of DD drawn in favors of The Principal, Amolakchand Mahavidyalaya, Yavatmal, is enclosed herewith. The detail of DD enclosed along with this tender form is as given below:

DD number

Date

Name of Bank

I read all terms & conditions of the proposed work & I am agree with the same.

Place:


Date:

Signature of Contractor


Name & Signature of Witnesses:


(1)

(2)

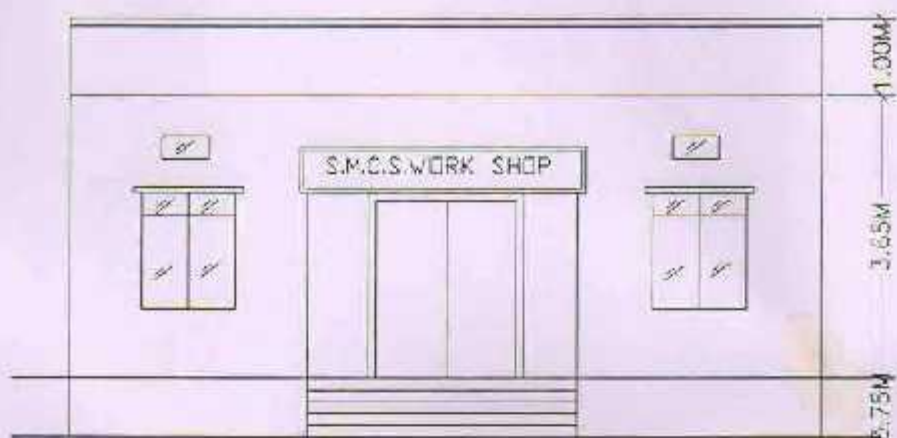

ELEVATION

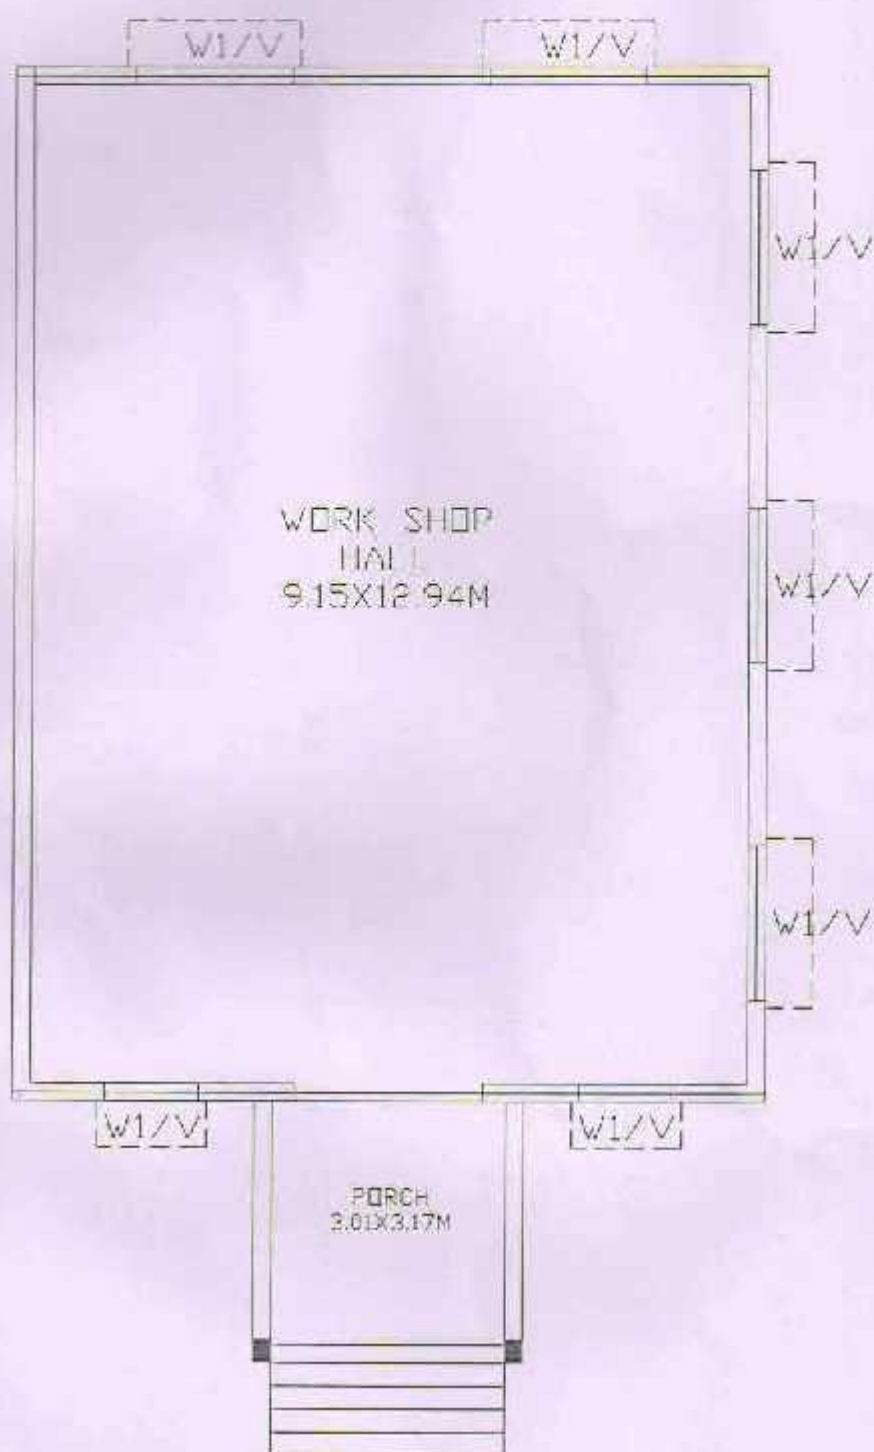

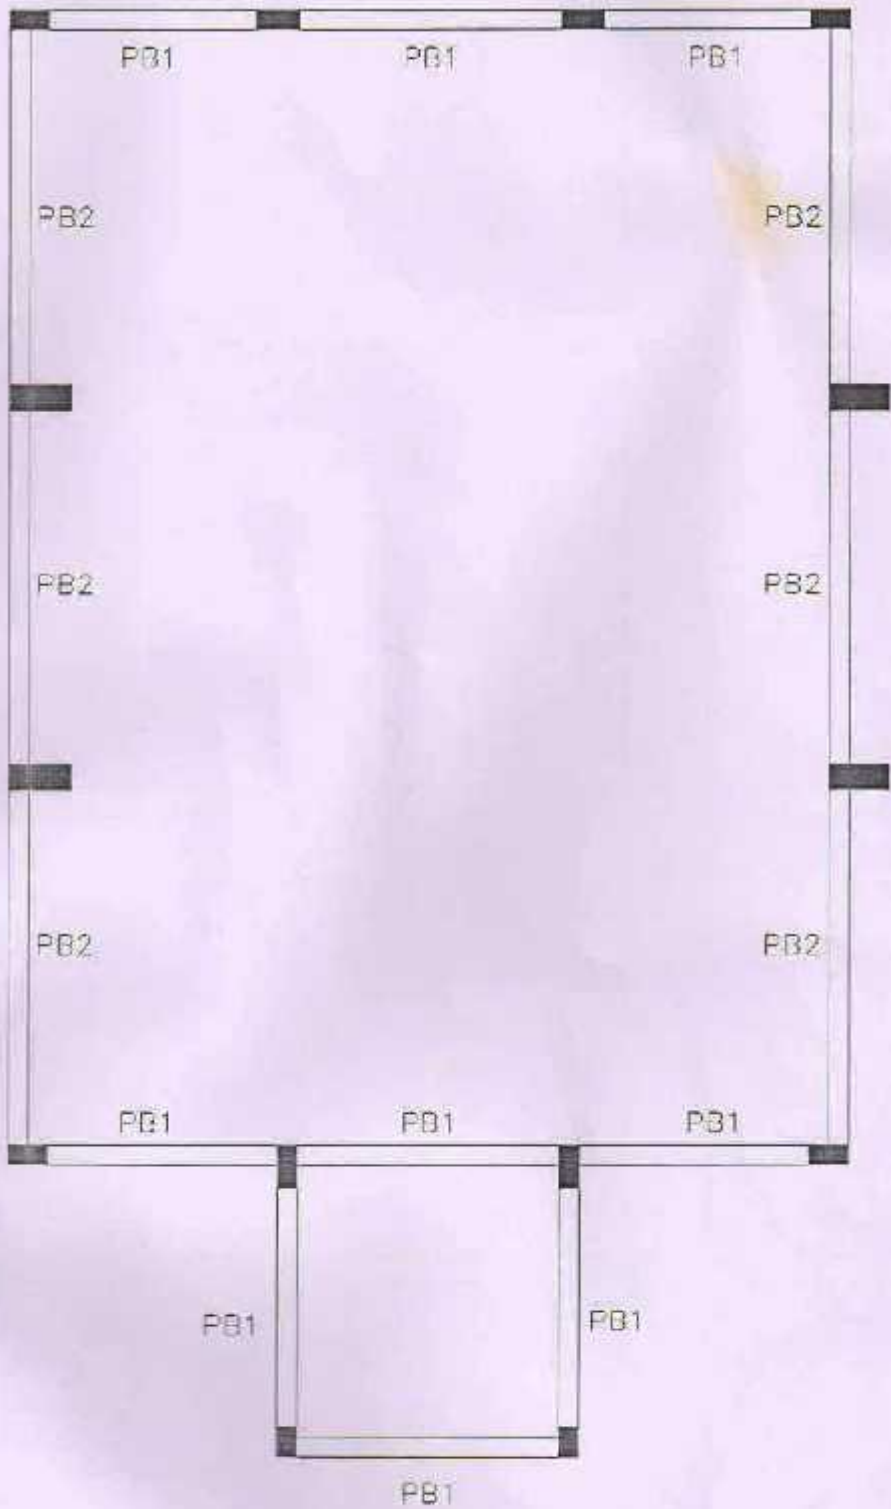

KEY PLAN AT PLINTH LEVEL

(SCALE 1:100)



KEY PLAN AT FLOOR LEVEL

(SCALE 1:100)